



29-JAN-2004 DGN File: N:\Ead\Standard Drawings\Imperial\Approved\Change7\Approved\SL4.dgn

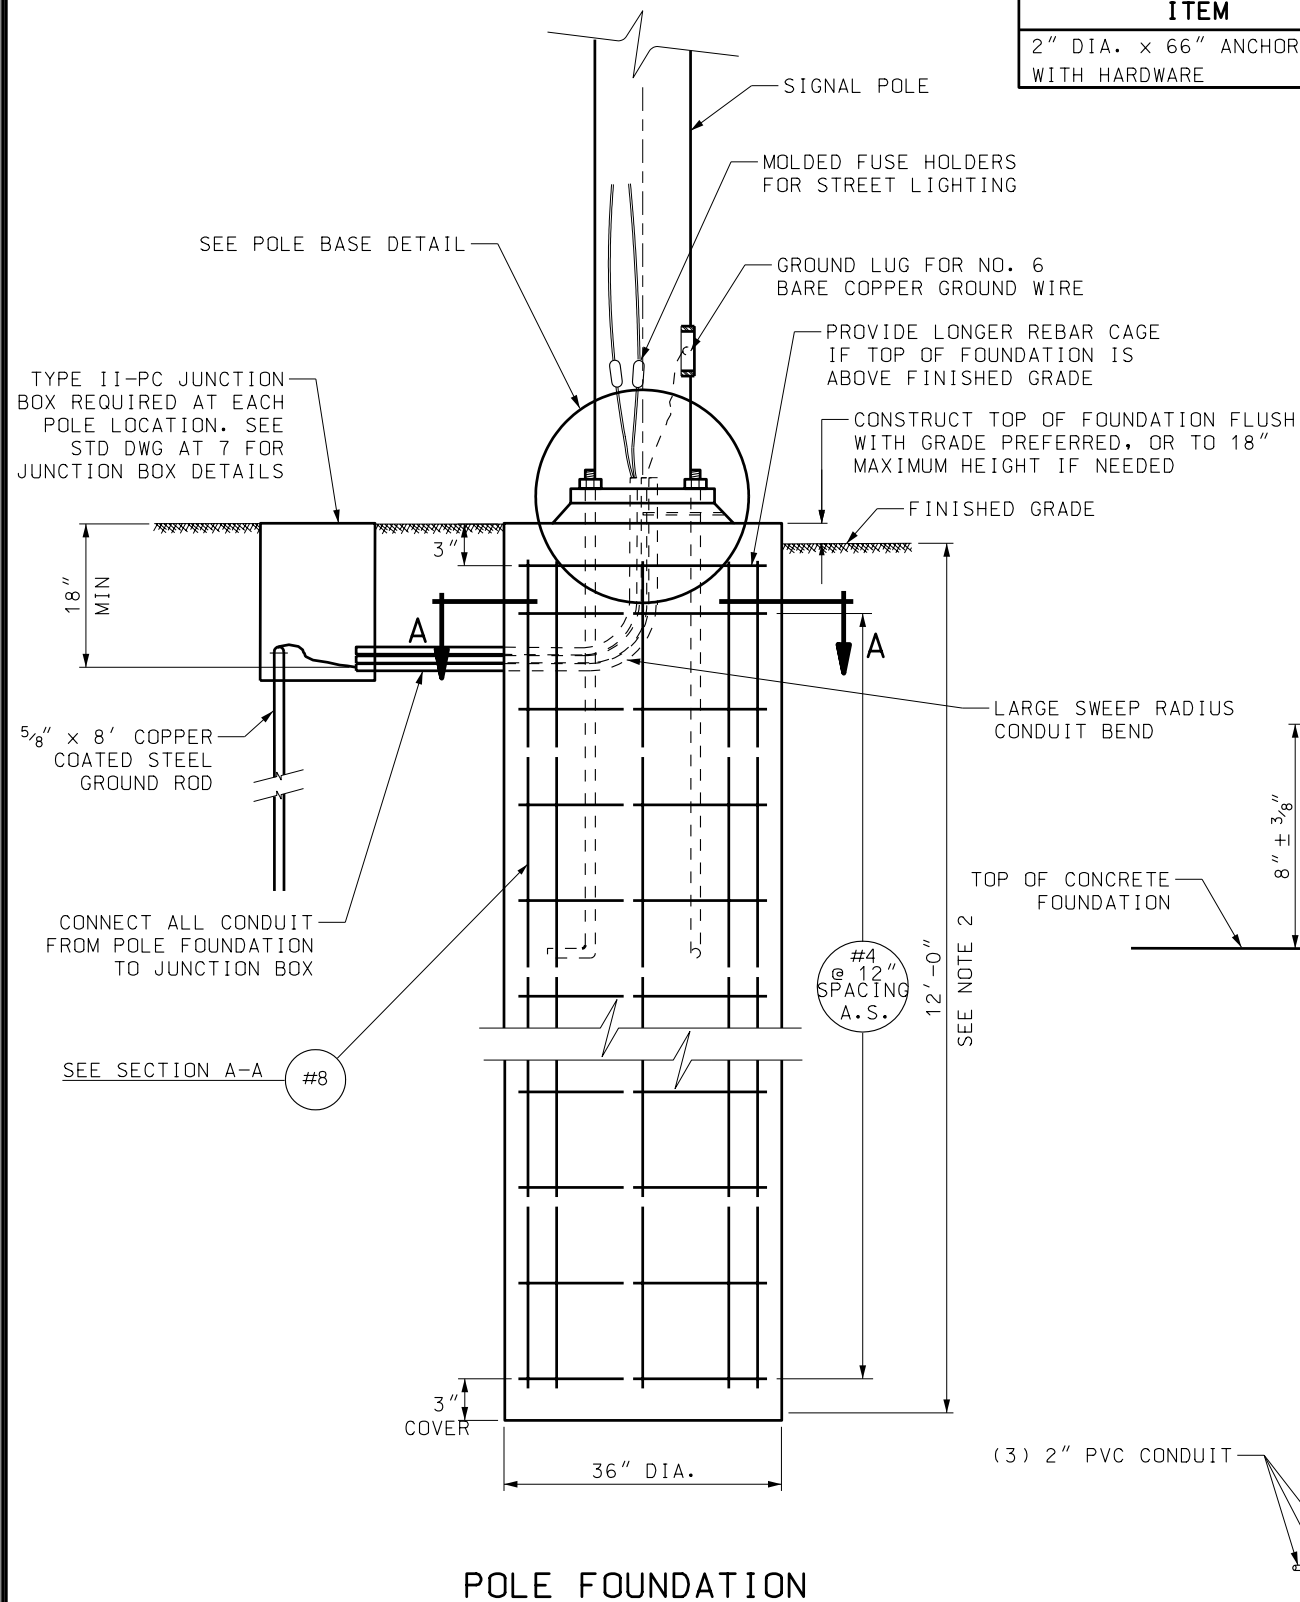



STATE FURNISHED ITEMS	
ITEM	CONTENTS
2" DIA. x 66" ANCHOR BOLT WITH HARDWARE	ANCHOR BOLT, WASHERS, AND NUTS.

#### NOTES:

1. PROVIDE 17'-6" MINIMUM CLEARANCE FROM BOTTOM OF SIGNAL HEAD ASSEMBLY TO THE FINISHED ROADWAY SURFACE.
2. CAST ALL FOUNDATIONS IN PLACE AGAINST UNDISTURBED EARTH WITH 12' OF ITS LENGTH BELOW FINISH GRADE. DO NOT WELD REINFORCING STEEL.
3. USE A CIRCULAR FORM FOR THE TOP 18" OF FOUNDATION EMBEDMENT.
4. INSTALL BOLTS SQUARE WITH ROADWAY OR AT ANGLE SPECIFIED ON PLAN SHEETS.
5. PLACE ALL CONDUIT IN SAME TRENCH WHERE POSSIBLE.
6. USE EPOXY COATED REBARS AND CLASS AA(AE) CONCRETE FOR FOUNDATION.
7. USE STATE FURNISHED ANCHOR BOLTS. DO NOT WELD ANCHOR BOLT TO THE REINFORCING STEEL.
8. CAP CONDUIT ON BOTH ENDS PRIOR TO FOUNDATION POUR.

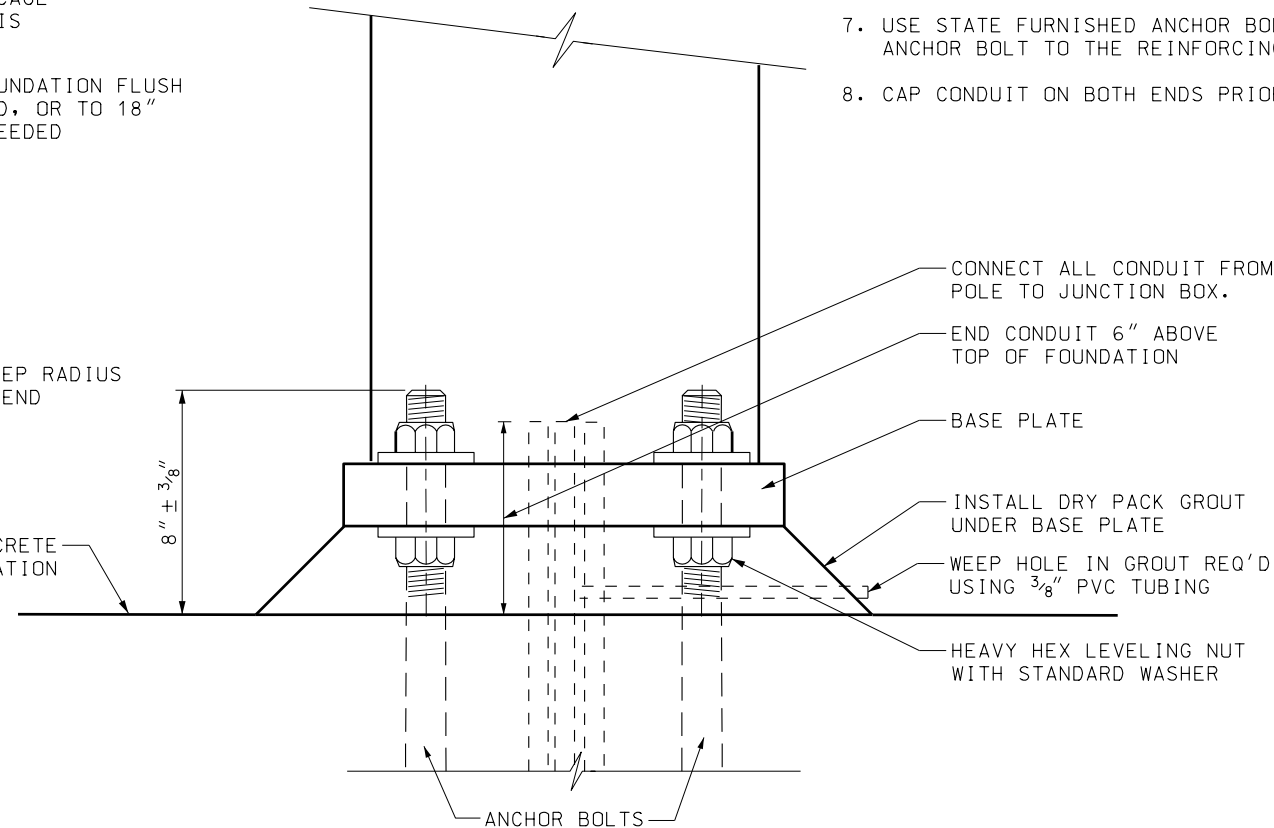

#### POLE BASE DETAIL

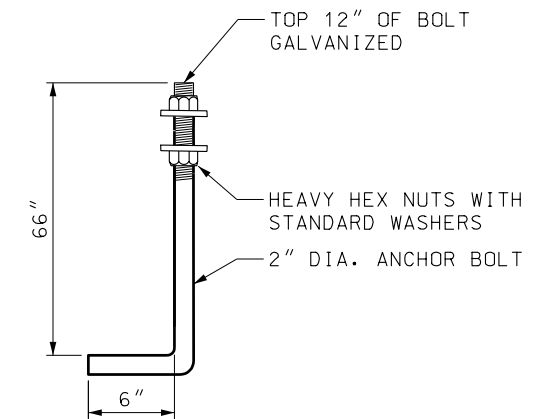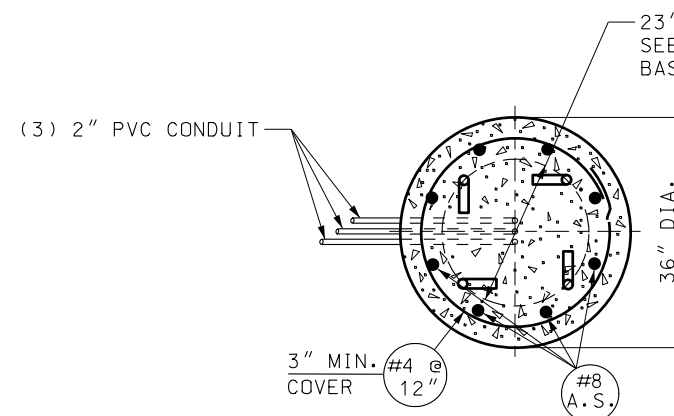

#### 2-INCH ANCHOR BOLT ASSEMBLY (4 REQUIRED PER SIGNAL POLE)

REVISIONS		ENTIRE DRAWING MODIFIED.		REMARKS	
1	12/18/03	LM			
UTAH DEPARTMENT OF TRANSPORTATION					
STANDARD DRAWINGS FOR ROAD AND BRIDGE CONSTRUCTION					
SALT LAKE CITY, UTAH					
RECOMMENDED FOR APPROVAL		DATE		APPROVED	
CHAIRMAN STANDARDS COMMITTEE		DEC.18.2003		DEPUTY DIRECTOR	
APPROVED		DATE		STANDARD DRAWING TITLE	
		DEC.18.2003		TRAFFIC SIGNAL MAST ARM POLE FOUNDATION	
				STD DWG	
				SL 4	